


REVISIONS			
REV	DESCRIPTION	DRAFTED	APPROVED

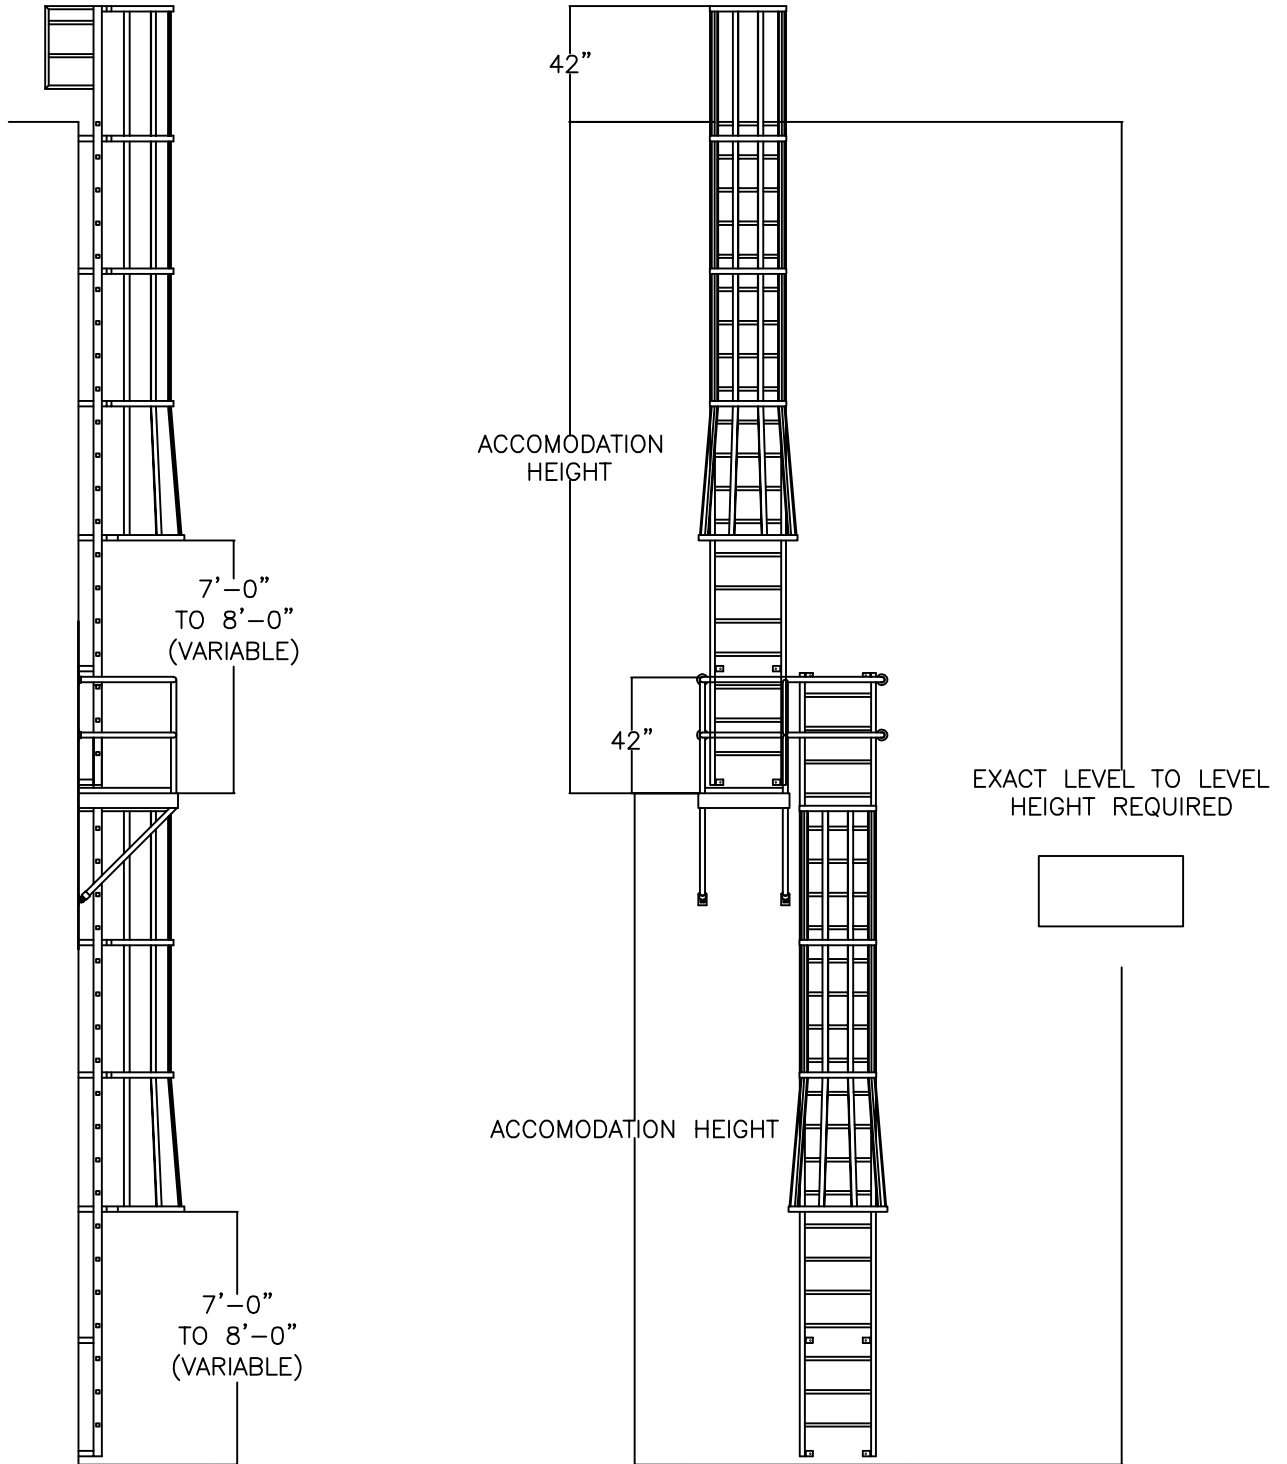

NOTICE - THIS DRAWING AND ALL OF THE INFORMATION THEREON IS THE CONFIDENTIAL PROPERTY OF UPNOVR, INC. IT HAS BEEN PROVIDED TO YOU FOR A LIMITED PURPOSE IS NOT TO BE USED, REPRODUCED, OR DISCLOSED TO OTHERS FOR ANY OTHER PURPOSE.

UNLESS OTHERWISE SPECIFIED DIMENSIONS ARE IN INCHES TOLERANCES ARE

FRACTIONS	DECIMALS	ANGLES
FRAC	.X .XX .XXX	.X .XX .XXX
		ANGLE



31A PULPIT ROCK ROAD  
 PELHAM, NH 03076  
 TEL: 1-603-625-8639  
 FAX: 1-603-625-8650

TITLE **U-390  
 ALUMINUM HEAVY DUTY ACCESS  
 LADDER WITH CAGE AND INTERMEDIATE  
 PLATFORM**

APPROVALS	DATE
DRAFTED	
CHECKED	
APPROVED	

SIZE A	PART/PROJ. No.	DWG. NO. U-390	REV.
SCALE	SCALE	QTY REQ'D	QTY SHEET SH

MATERIAL ALUMINUM
TREATMENT